
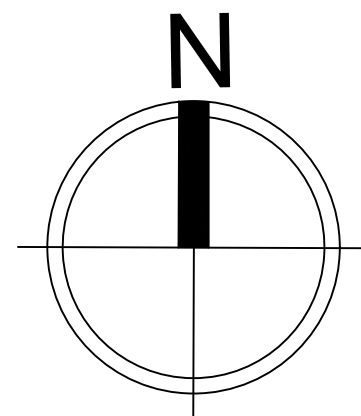


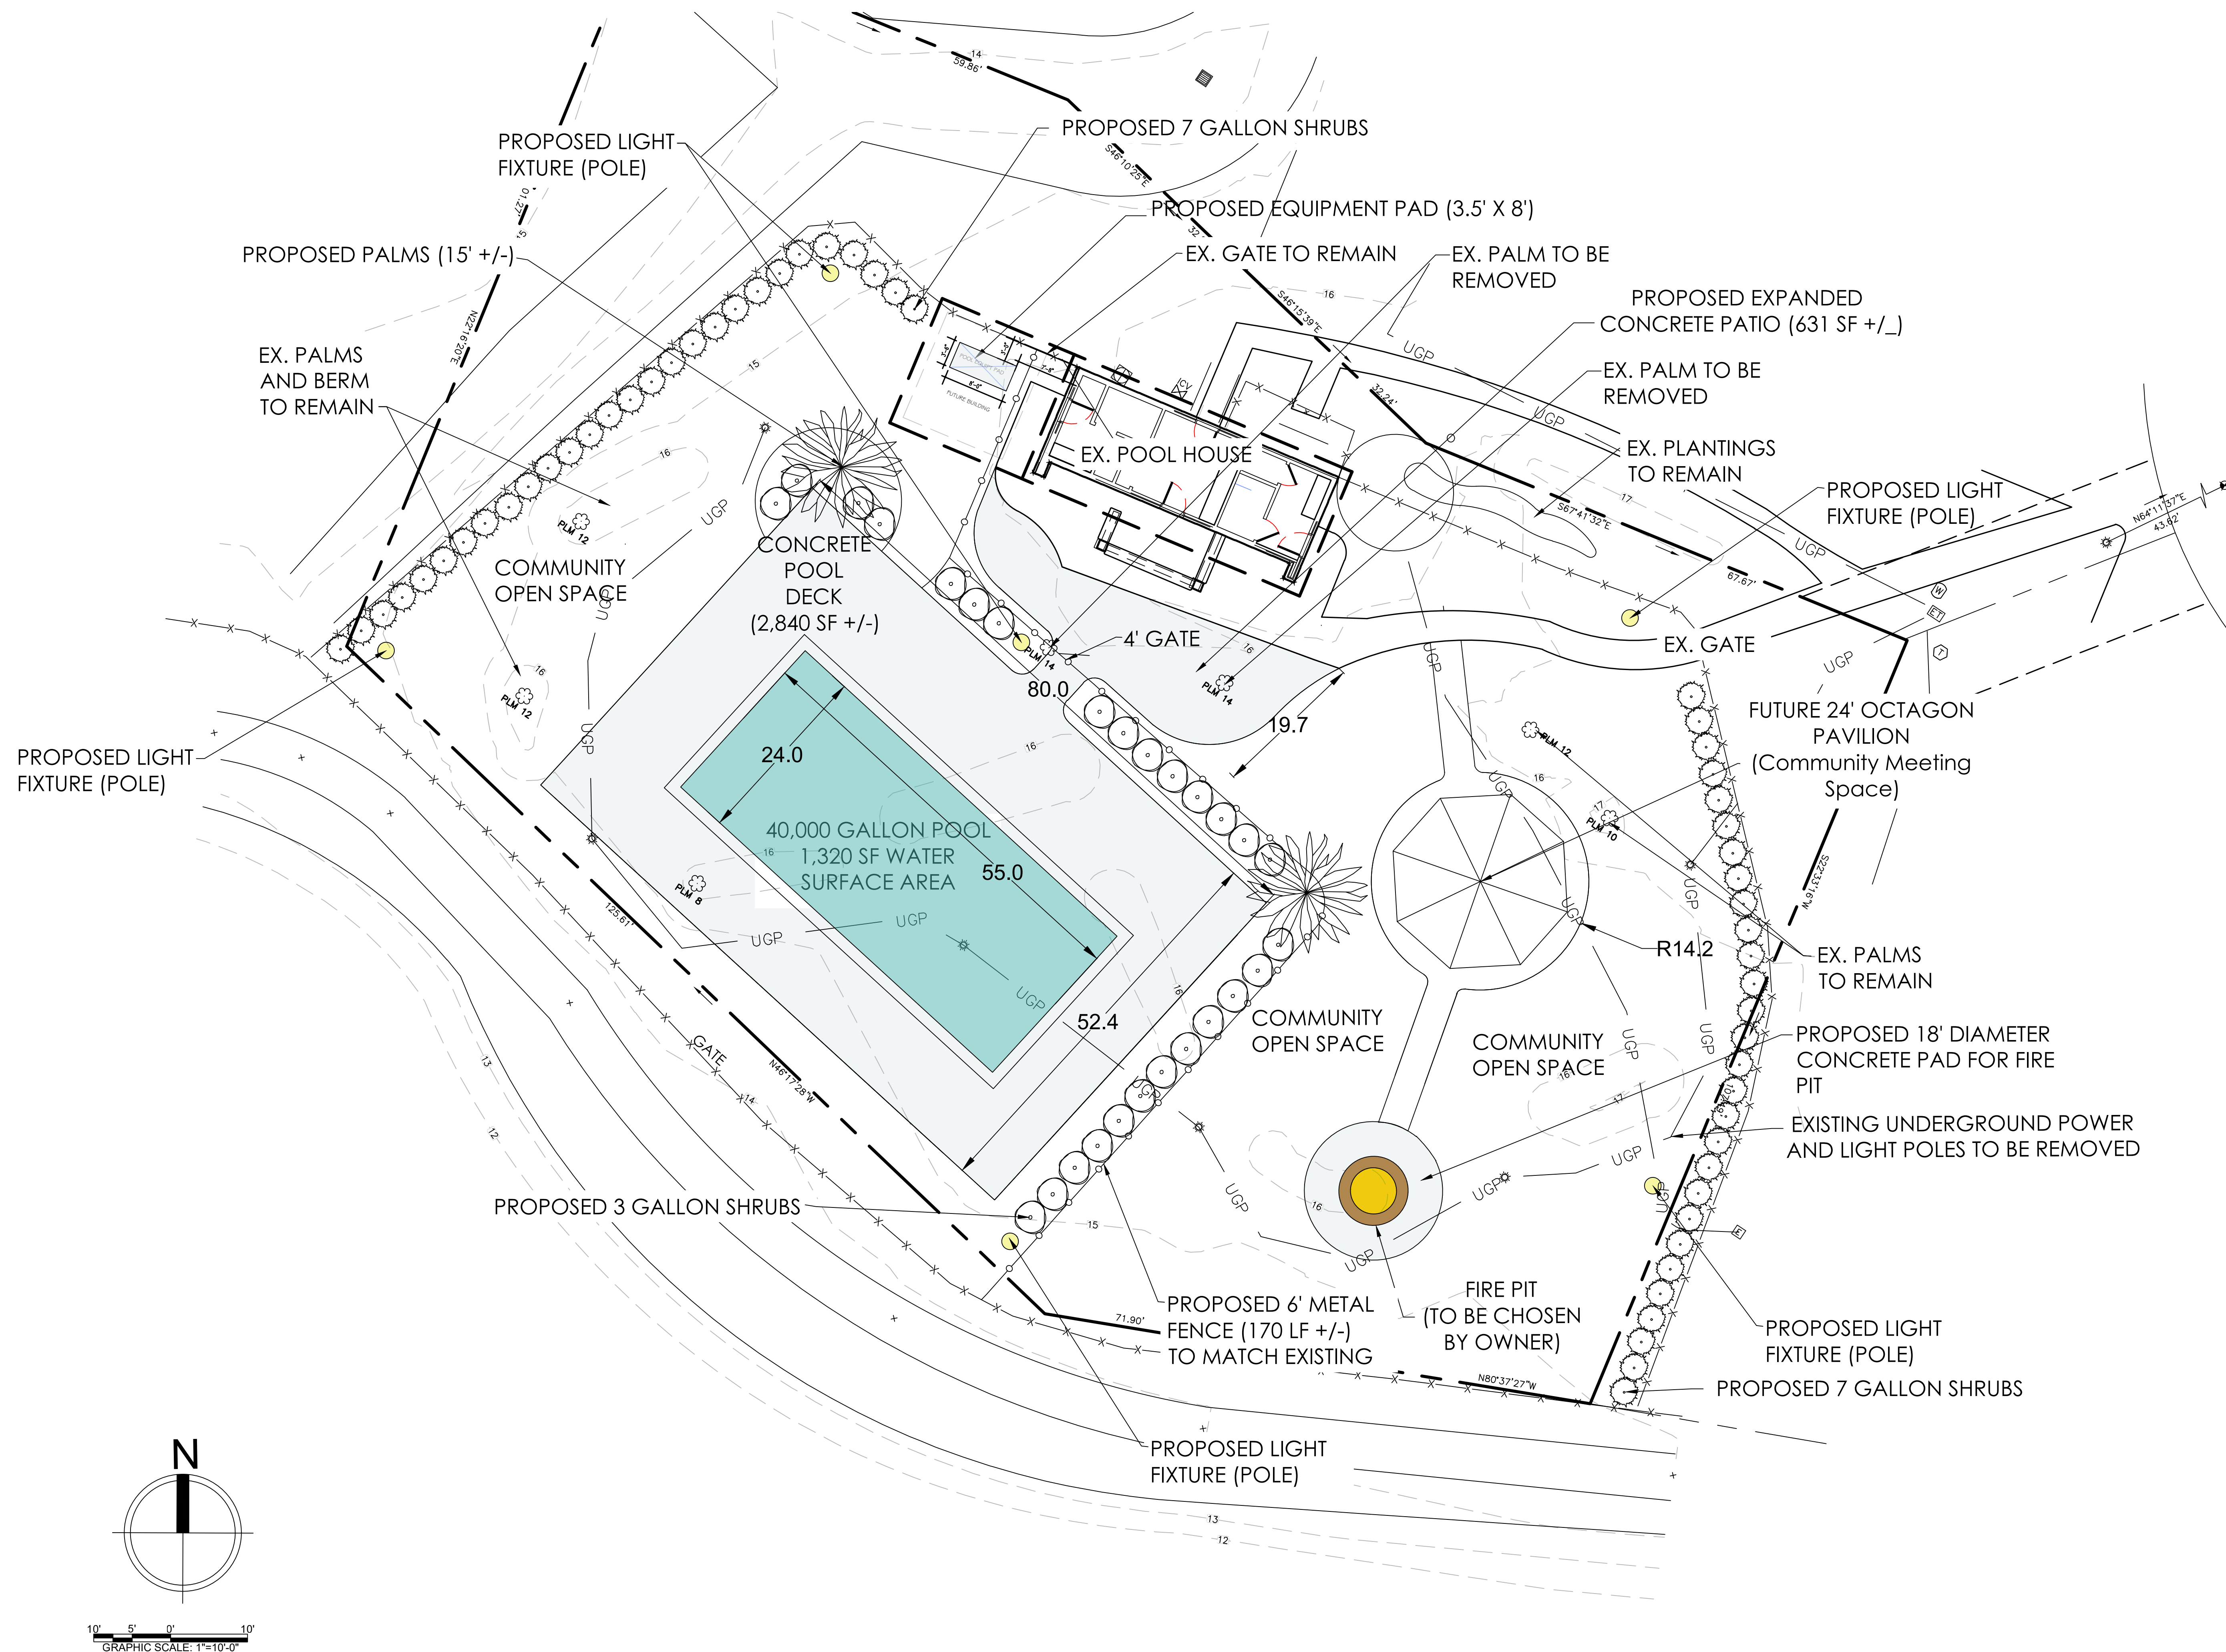

GRAPHIC SCALE: 1"=10'-0"

AMENITY CENTER CONCEPT PLAN

BERKELEY WALK AMENITY CENTER

SAVANNAH, GEORGIA

No.	Revision/Issue	Date



CONCEPT PLAN

Project Number 2021-15	Sheet C.01
Date 4.05.2021	
Scale 1"=10'-0"	